


SAVED BY: CBOHNET PLOT DATE: May 19, 2020



**KEN NICHOL REGIONAL RECREATION CENTRE
OUTDOOR HOCKEY RINK
MAY 2020**

CONCEPT #1

© THIS DOCUMENT IS COPYRIGHT - NO REPRODUCTION IN WHOLE OR IN PART IS PERMITTED WITHOUT THE WRITTEN PERMISSION OF SELECT ENGINEERING CONSULTANTS LTD. - AN ELECTRONIC DATA LICENSE IS REQUIRED FOR DIGITAL VERSION OF THIS DOCUMENT.

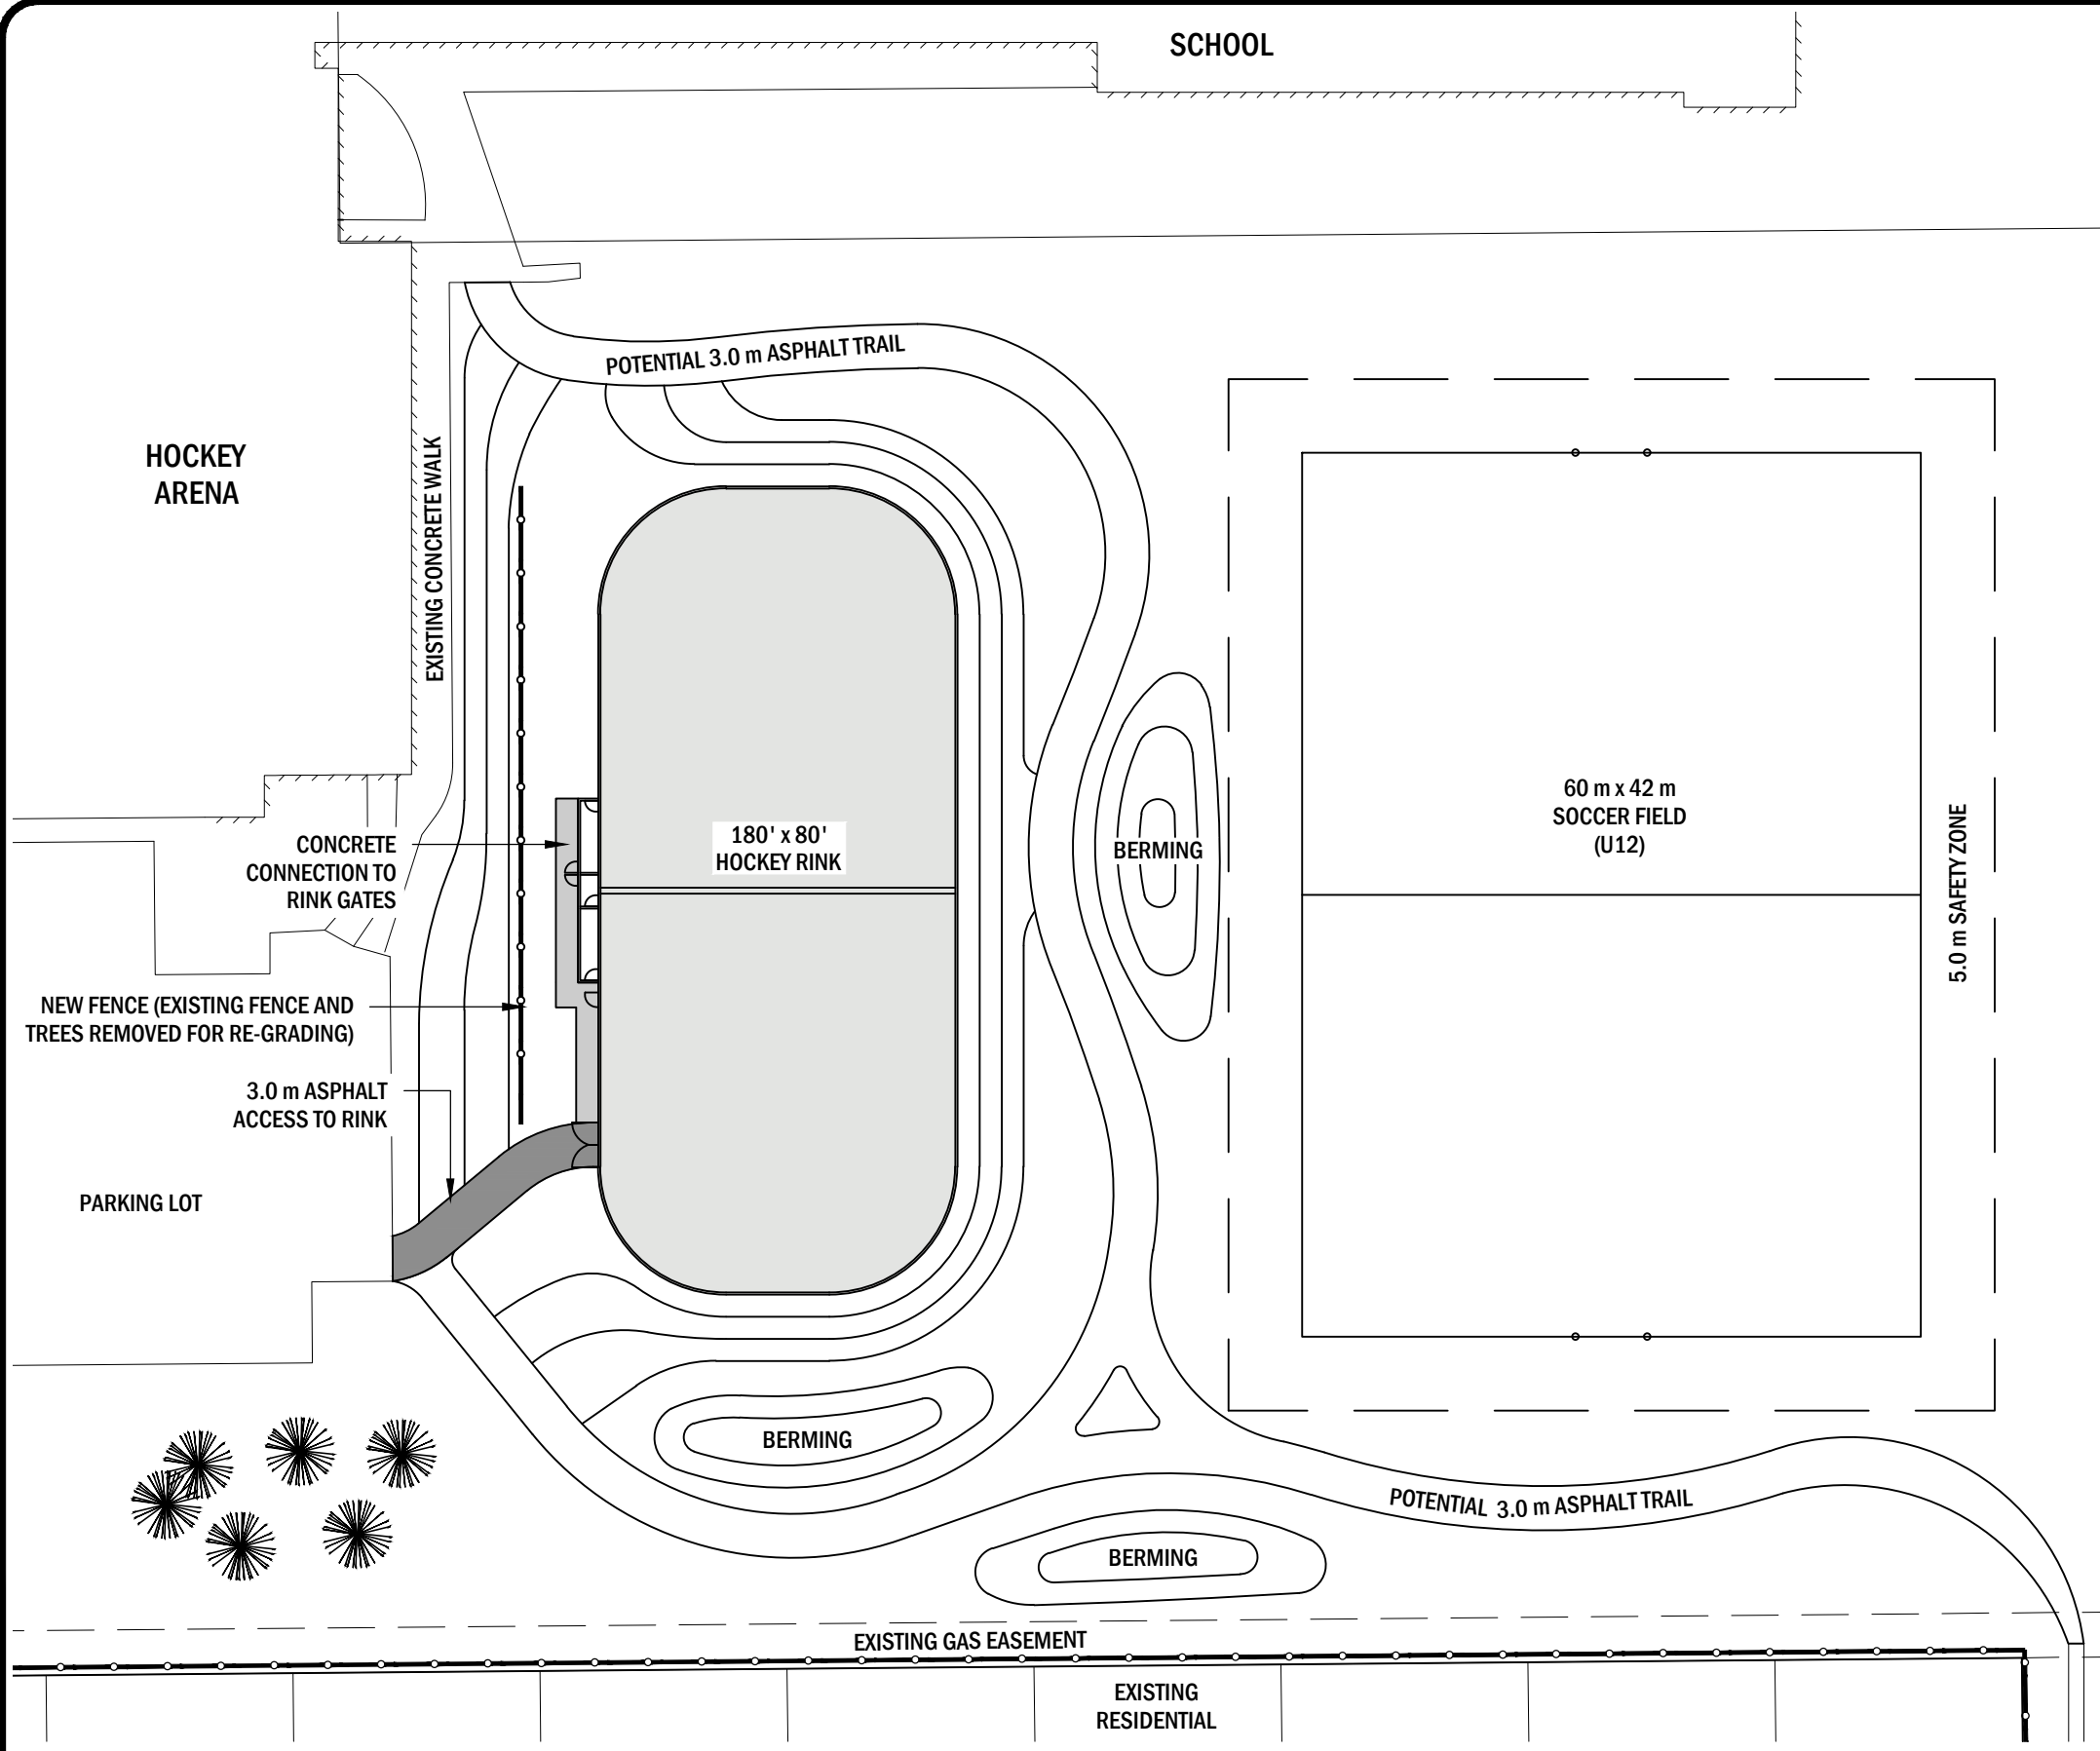

SAVED BY: CBOHNET PLOT DATE: May 19, 2020



**KEN NICHOL REGIONAL RECREATION CENTRE
OUTDOOR HOCKEY RINK
MAY 2020**

CONCEPT #2

© THIS DOCUMENT IS COPYRIGHT - NO REPRODUCTION IN WHOLE OR IN PART IS PERMITTED WITHOUT THE WRITTEN PERMISSION OF SELECT ENGINEERING CONSULTANTS LTD. - AN ELECTRONIC DATA LICENSE IS REQUIRED FOR DIGITAL VERSION OF THIS DOCUMENT.