


FILE NUMBER: 215-20040-M100.DWG SOURCE: W:\02\FINAL\DOWN OF BEAUMONT 2020\2014-2020 BASKETBALL COURT RELOCATION\3.0 DESIGN PROCESS\3.3 ACAD\3.3.3 WORKING DRAWINGS

SAVED BY: SNAKE PLOT DATE: APRIL 17, 2020

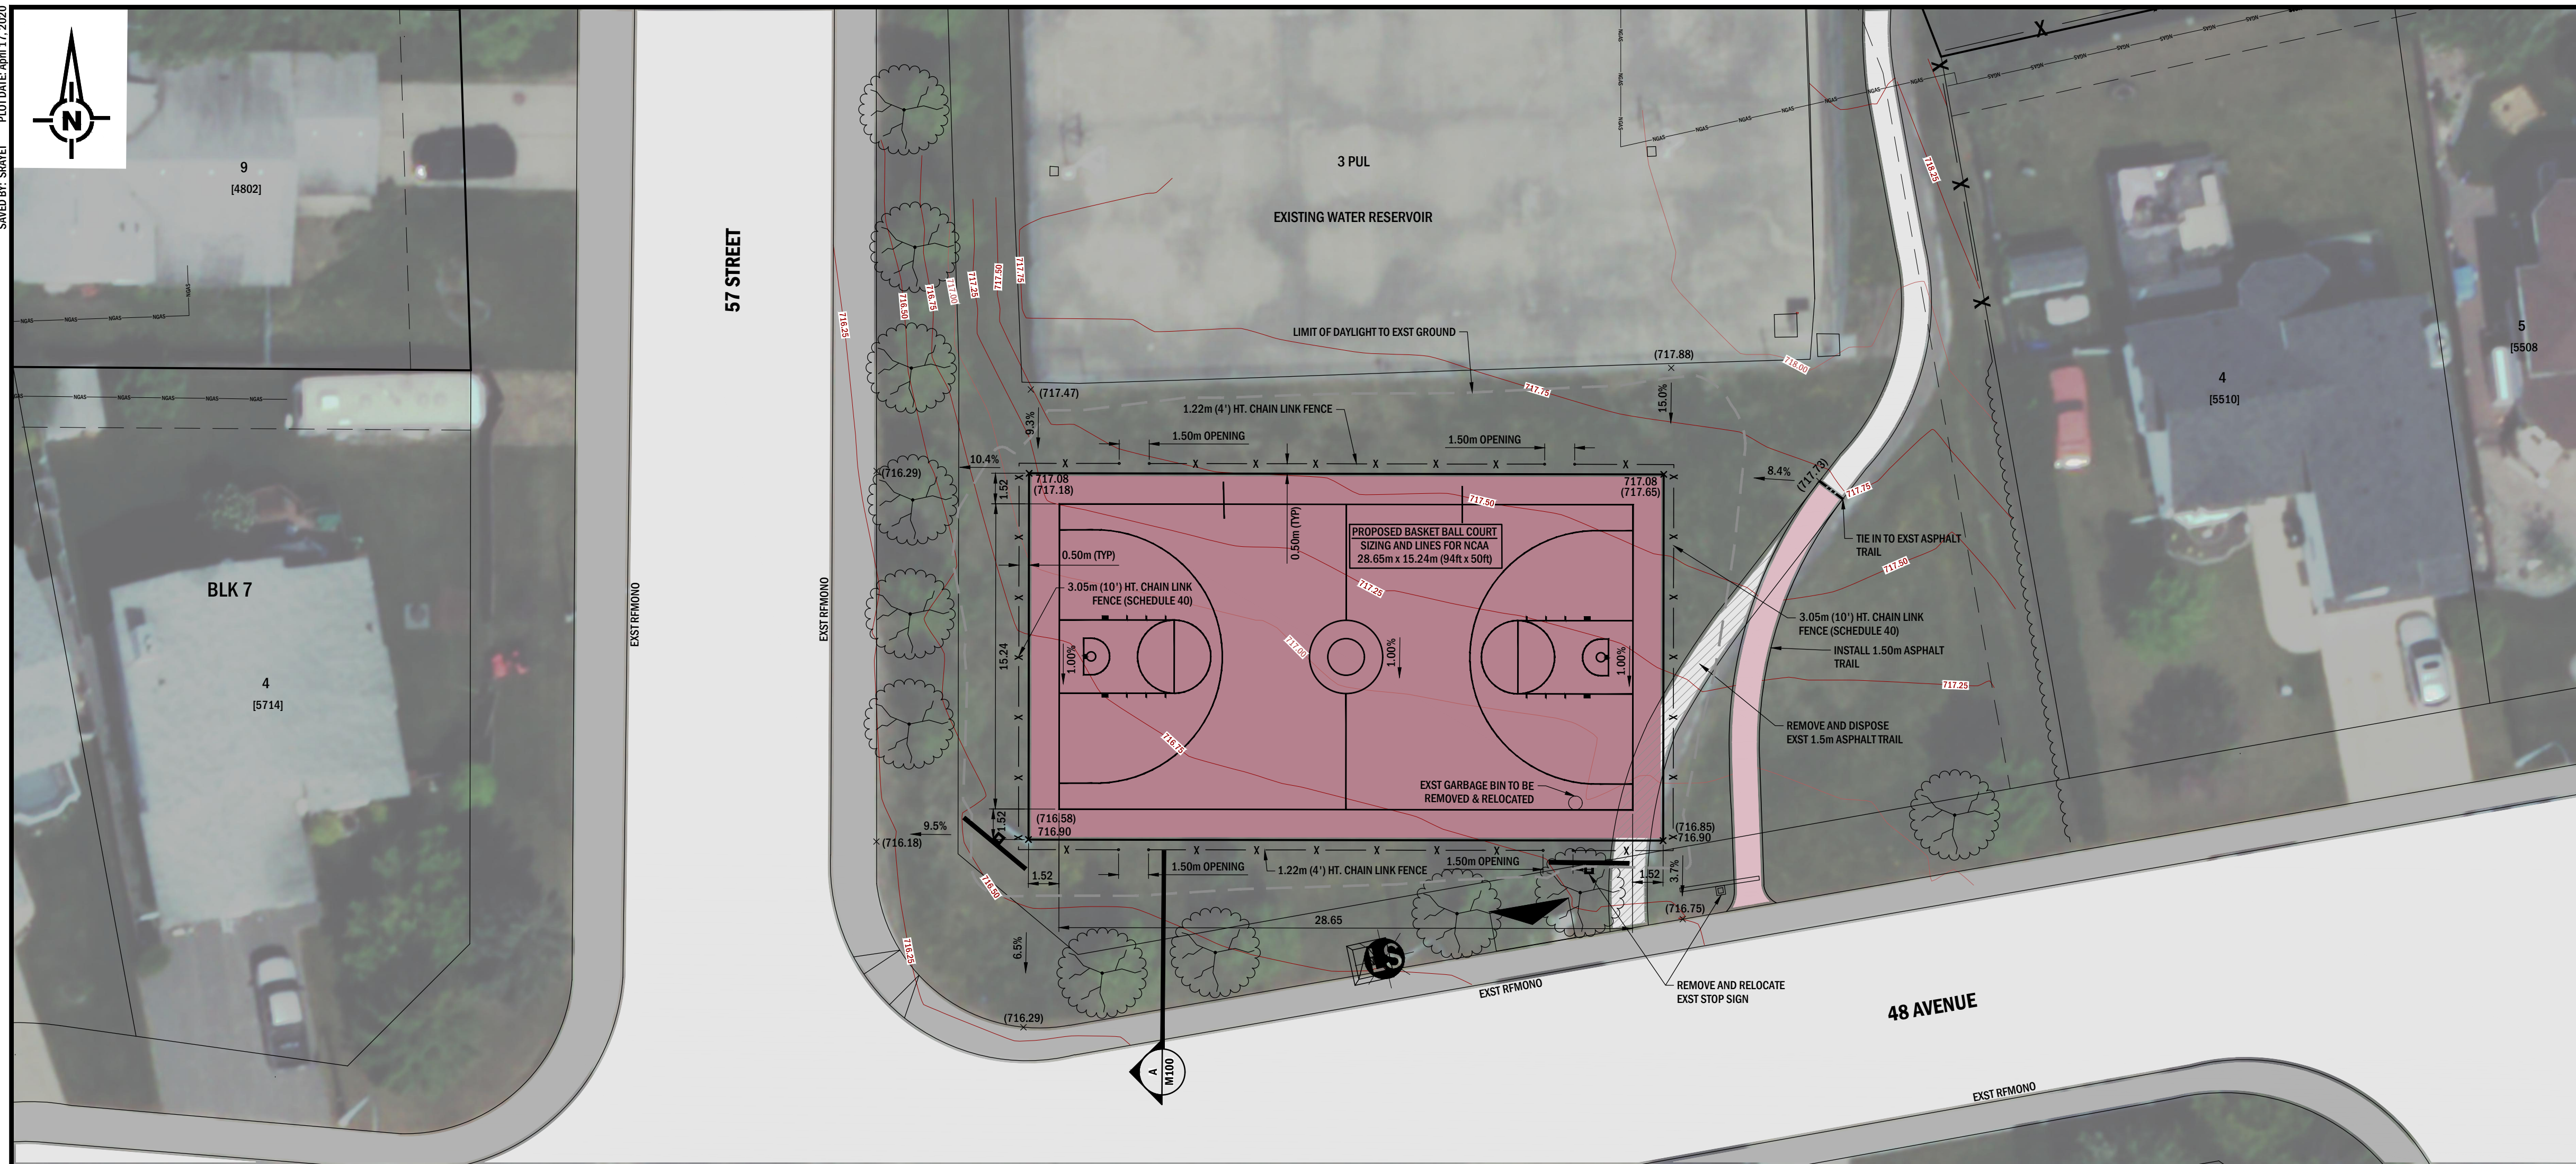


GENERAL NOTES

- ALL DIMENSIONS ARE IN METRES UNLESS NOTED OTHERWISE.
- ALL EXISTING UTILITY LOCATIONS MAY NOT BE SHOWN. ANY EXISTING UTILITIES THAT ARE SHOWN ARE APPROXIMATE. THE CONTRACTOR IS RESPONSIBLE FOR THE VERIFICATION OF LOCATION AND PROTECTION OF ALL EXISTING UTILITIES, WHETHER SHOWN ON THE DRAWINGS OR NOT.
- CONTACT ALBERTA ONE-CALL AT 1-800-242-3447 PRIOR TO ANY CONSTRUCTION.
- CONTACT DIG SHAW AT 1-866-344-7429 PRIOR TO ANY CONSTRUCTION.
- CONTACT THE CITY OF BEAUMONT PUBLIC WORKS DEPARTMENT PRIOR TO ANY EXPOSURE AND CONNECTION TO EXISTING INFRASTRUCTURE.
- THE CONTRACTOR IS RESPONSIBLE TO NOTIFY ANY PARTY REQUIRING A CROSSING AGREEMENT AND TO RESPECT ALL CROSSING AGREEMENT REQUIREMENTS.
- THE CONTRACTOR IS RESPONSIBLE FOR PROVIDING ADEQUATE NOTICE TO ANY AFFECTED PRIVATE OR PUBLIC SECTOR REGARDING MUNICIPAL SERVICE AND/OR ACCESS DISRUPTIONS.
- ALL DISTURBED AREAS ARE TO BE REPAIRED, REPLACED AND/OR LANDSCAPED TO NEW CONDITION. CONCRETE OR ASPHALT REPAIRS SHALL BE CUT AND SQUARED TO THE SATISFACTION OF THE RESIDENT ENGINEER. LANDSCAPED REPAIRS ARE TO BE TOPSOILED AND SEEDED TO A MINIMUM DEPTH OF 75mm AND MAINTAIN POSITIVE DRAINAGE. EXISTING CONCRETE CURB, GUTTER OR SIDEWALK SHALL BE REMOVED AND REPLACED AS REVIEWED.

LEGEND

	PROPOSED	EXISTING
PAVED SURFACE		
SIDEWALK / CURB RAMP / CONCRETE PAD		
CONCRETE EDGE		
EDGE OF ASPHALT		
SPOT ELEVATION	X 717.00	X (717.85)
MUNICIPAL ADDRESS		[5809]
EXISTING GROUND CONTOUR		
DITCH		
TOP OF SLOPE		
FENCE	X X X	
STRAIGHT FACE CURB AND GUTTER		EXST SFCG
ROLLED FACE CURB AND GUTTER		EXST RFCG
ROLLED FACE MONOWALK		EXST RFMONO
NATURAL GAS		NGAS
TREE DRIPLINE		
MANHOLE (MH)		
CATCH BASIN MANHOLE (CBMH)		
WATER VALVE (VAL)		
LIGHT STANDARD (LS)		
PEDESTAL		
MAIL BOX		
SIGN		
TREES		

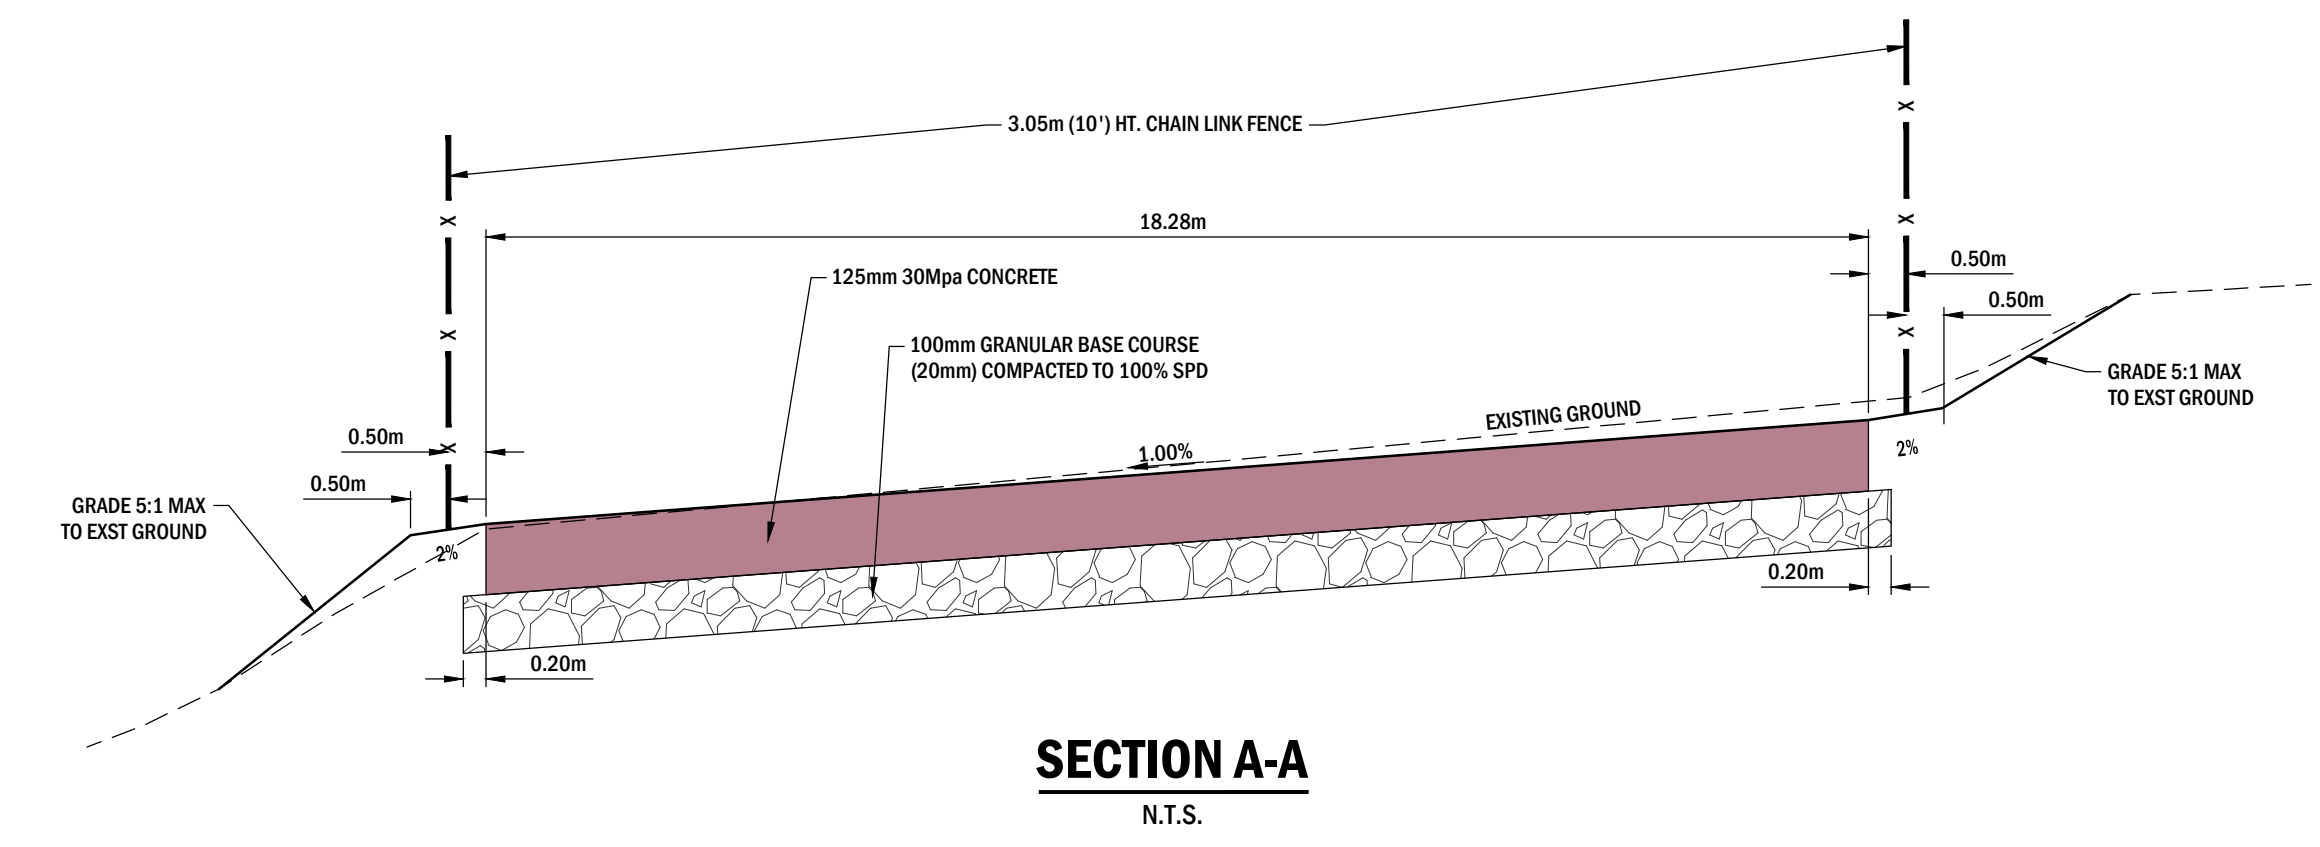

0 2 4 6 m SCALE 1:200

REV	Y	M	D	REVISION DESCRIPTION	DRN	SUPV	DES	CHK	ENG	APP
A	20	04	15	ISSUED FOR DISCUSSION						

PERMIT _____ ENGINEER _____

SEC SELECT ENGINEERING CONSULTANTS LTD.
 100, 17413 107 AVENUE NW
 EDMONTON AB T5S 1E5 CANADA
 TEL 780 651 5777 FAX 780 651 5757
 www.selecteng.ca

CITY OF BEAUMONT
2020 BASKETBALL COURT RELOCATION

OVERALL PLAN
 BASKETBALL COURT RELOCATION (RESERVOIR PARK)

DRAWING
215-20040-M100